



20 FOOTINGS AND COLUMNS  
IN THIS PROPOSAL

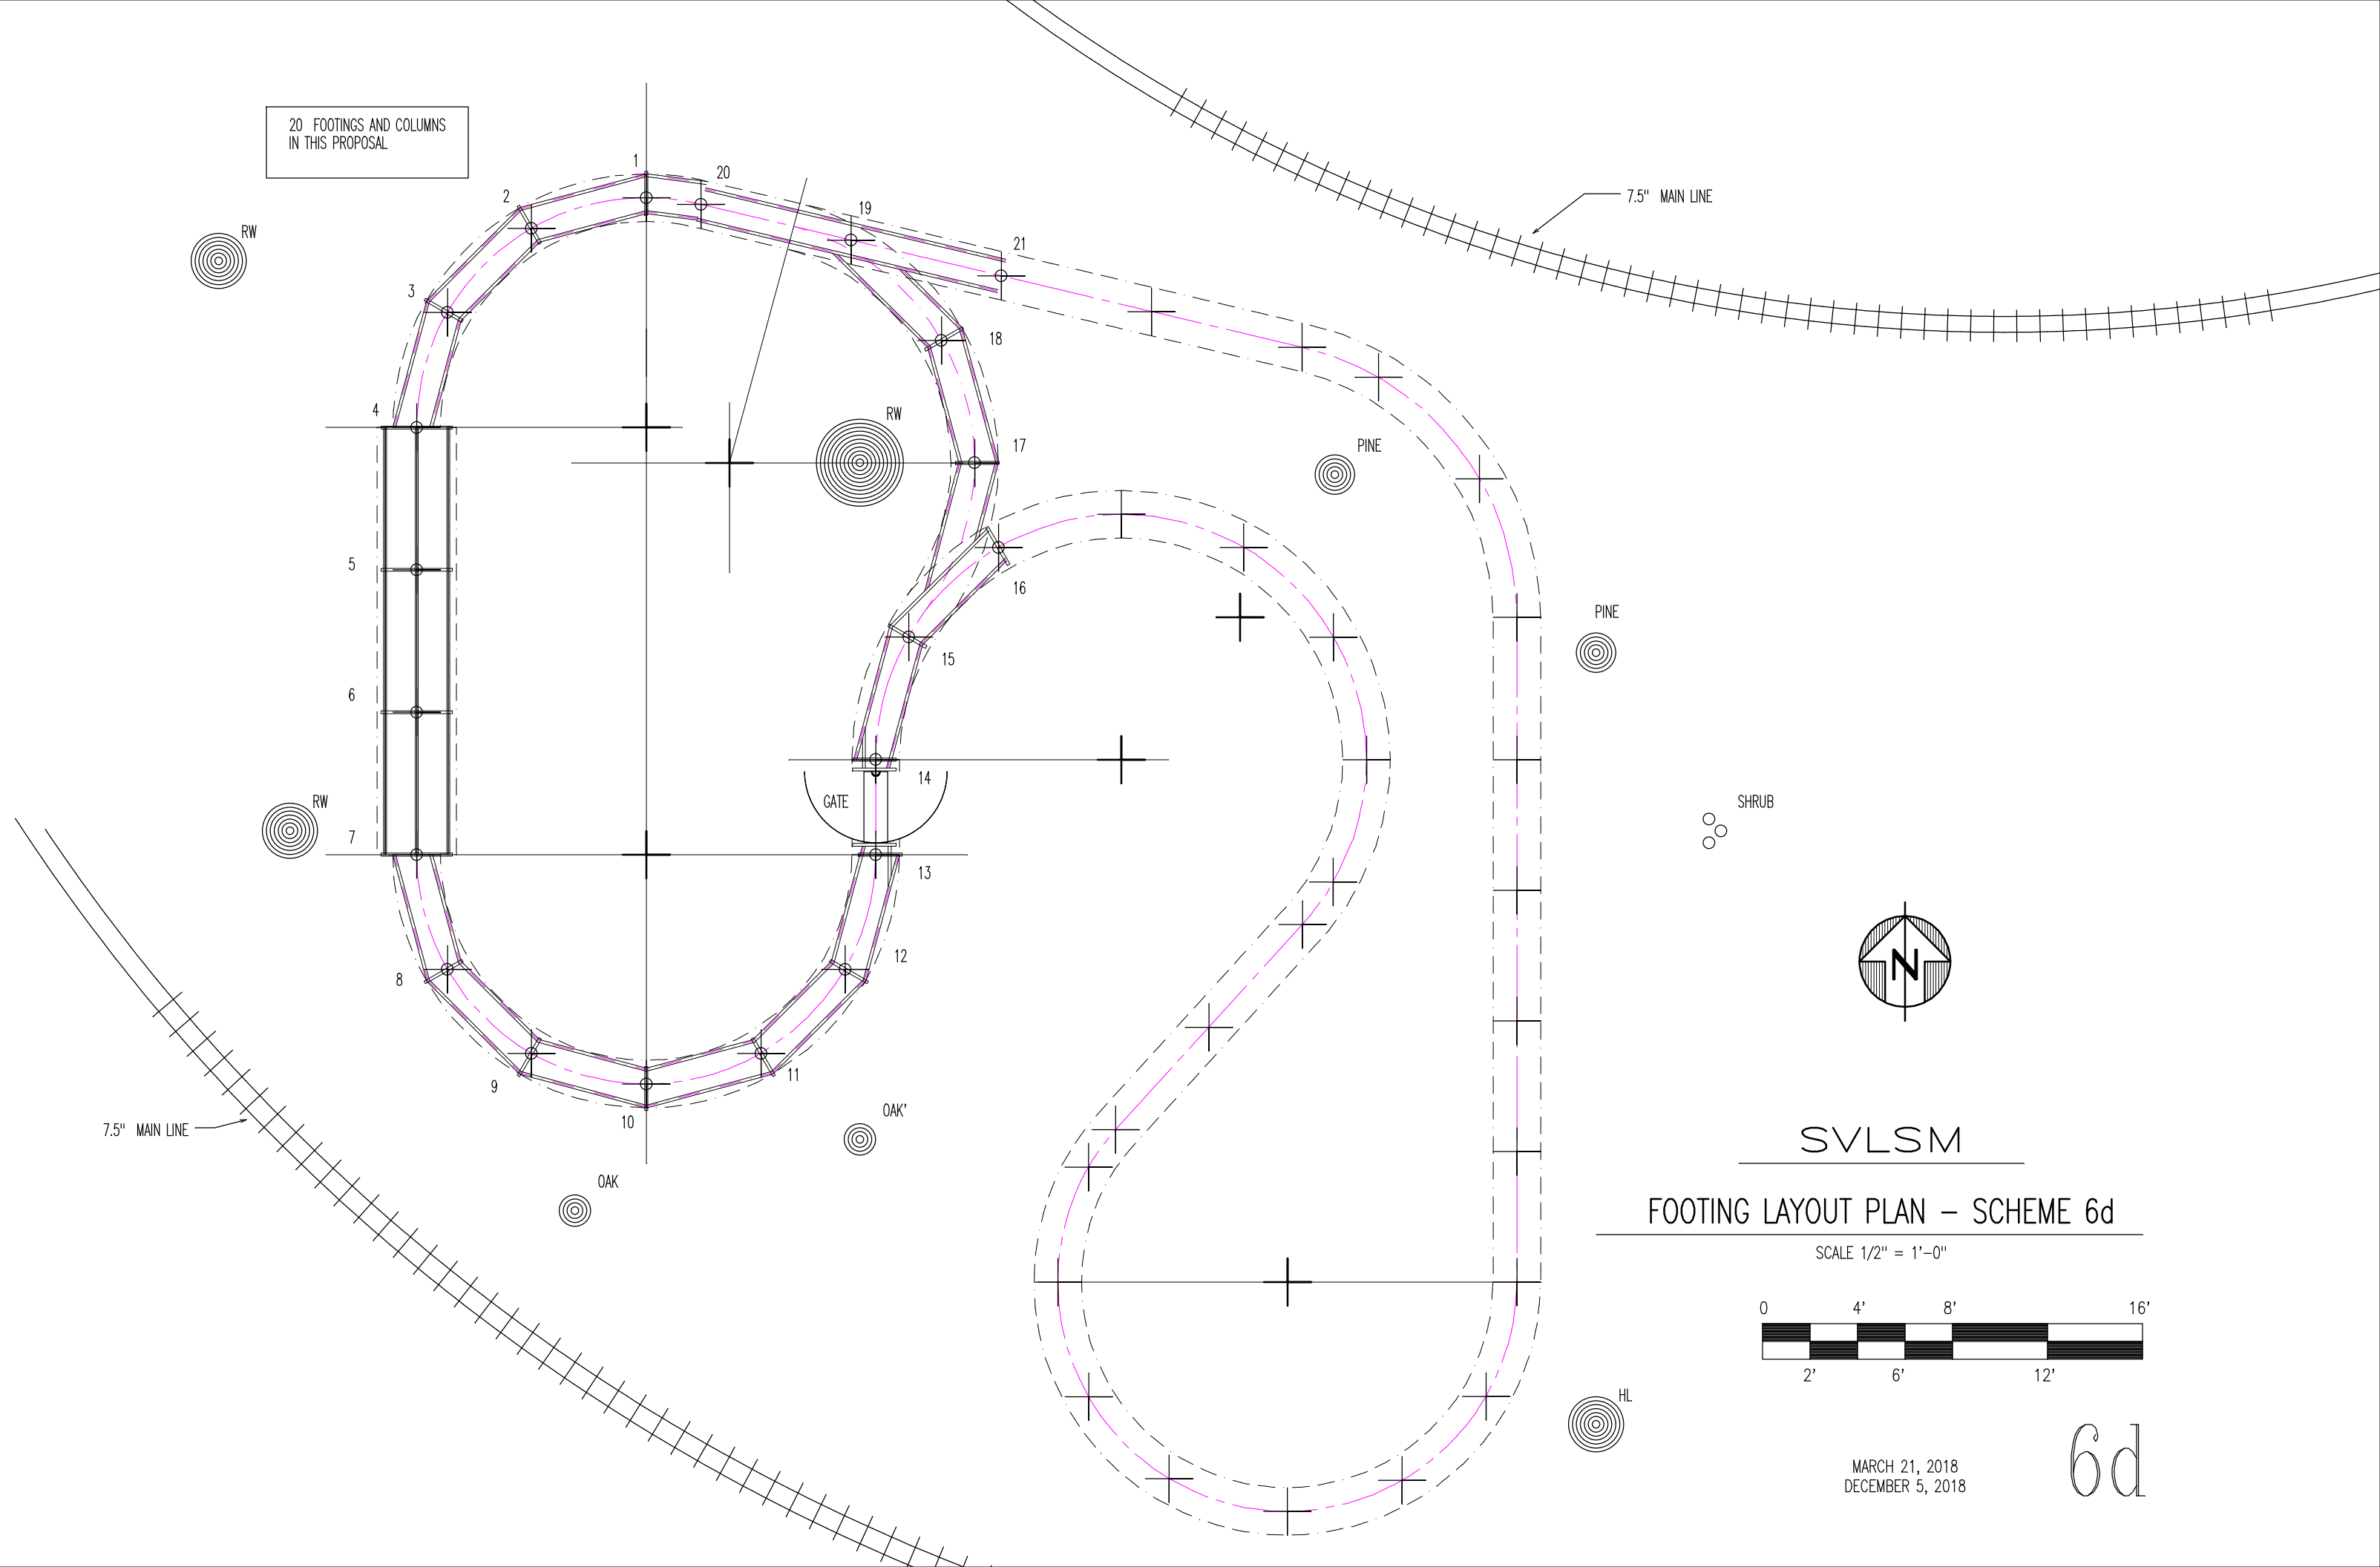

SVLSM

FOOTING LAYOUT PLAN – SCHEME 6d

SCALE 1/2" = 1'-0"

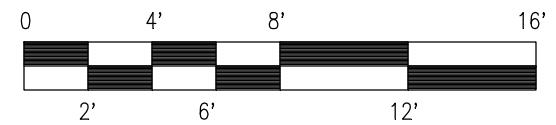

MARCH 21, 2018  
DECEMBER 5, 2018

6d